



rdc Layout

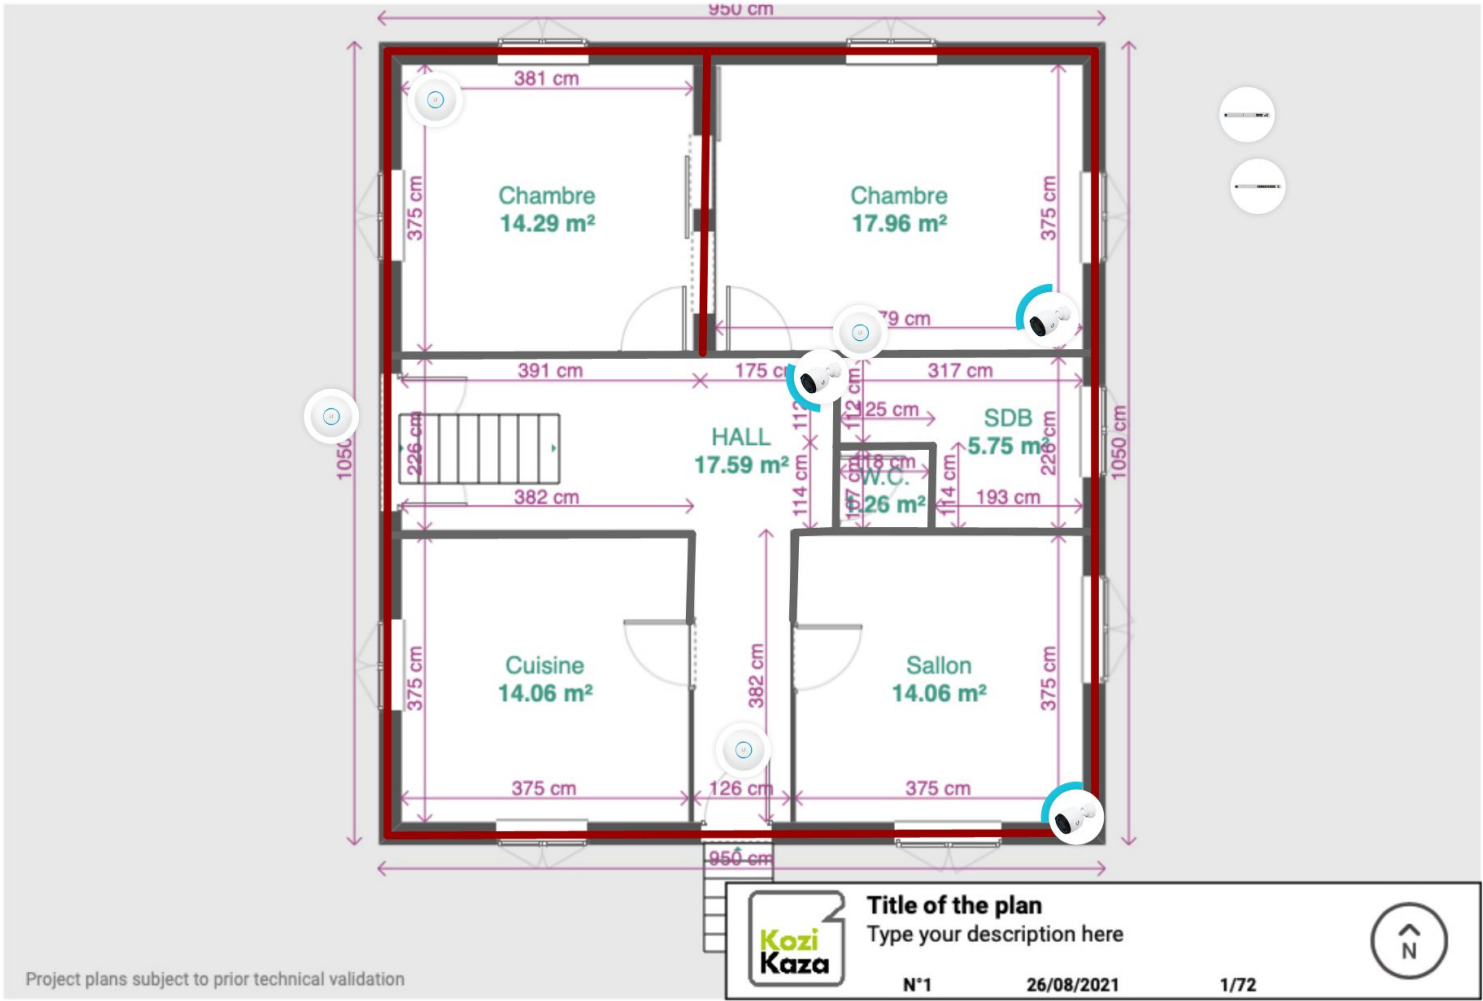


rdc Estimated 2.4 GHz WiFi Coverage

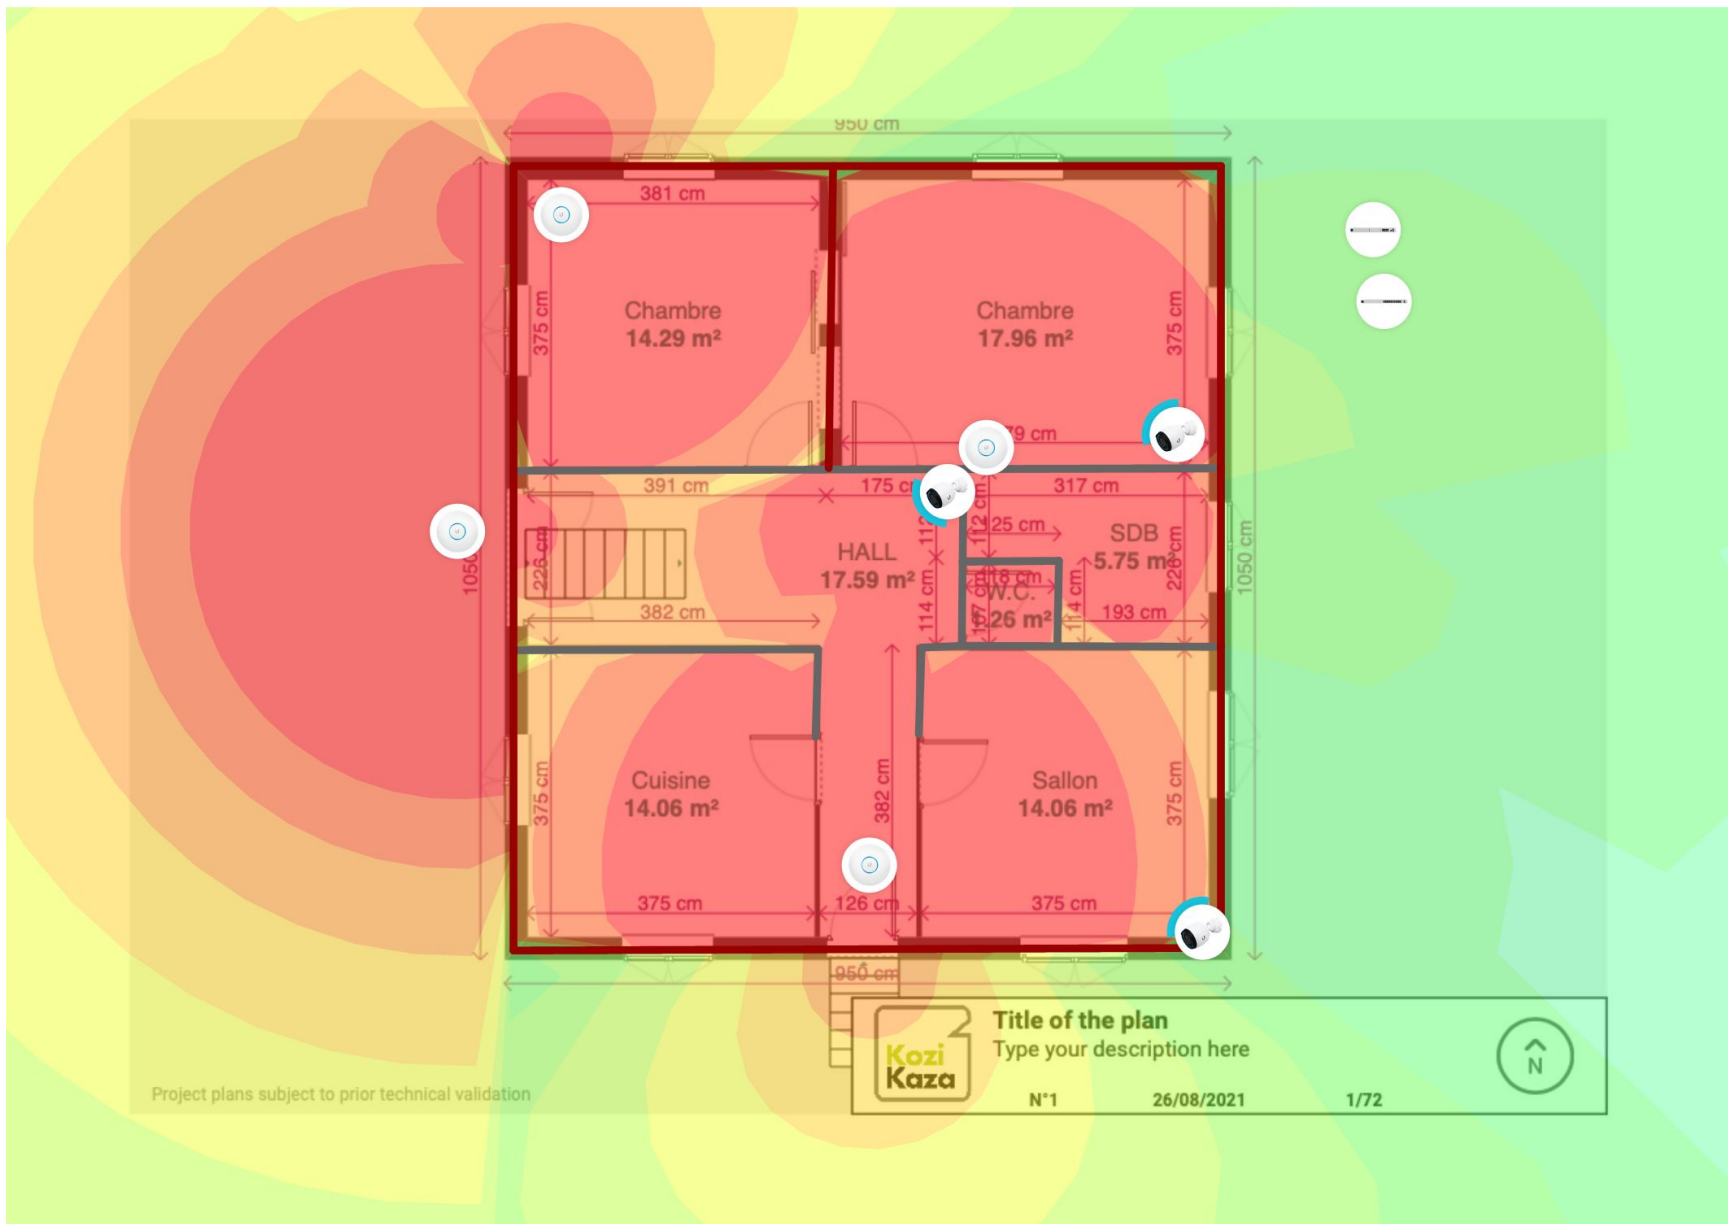


Project plans subject to prior technical validation

Kozi Kaza Title of the plan
Type your description here

N°1 26/08/2021 1/72

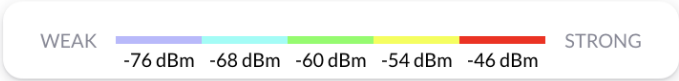


rdc Estimated 5 GHz WiFi Coverage

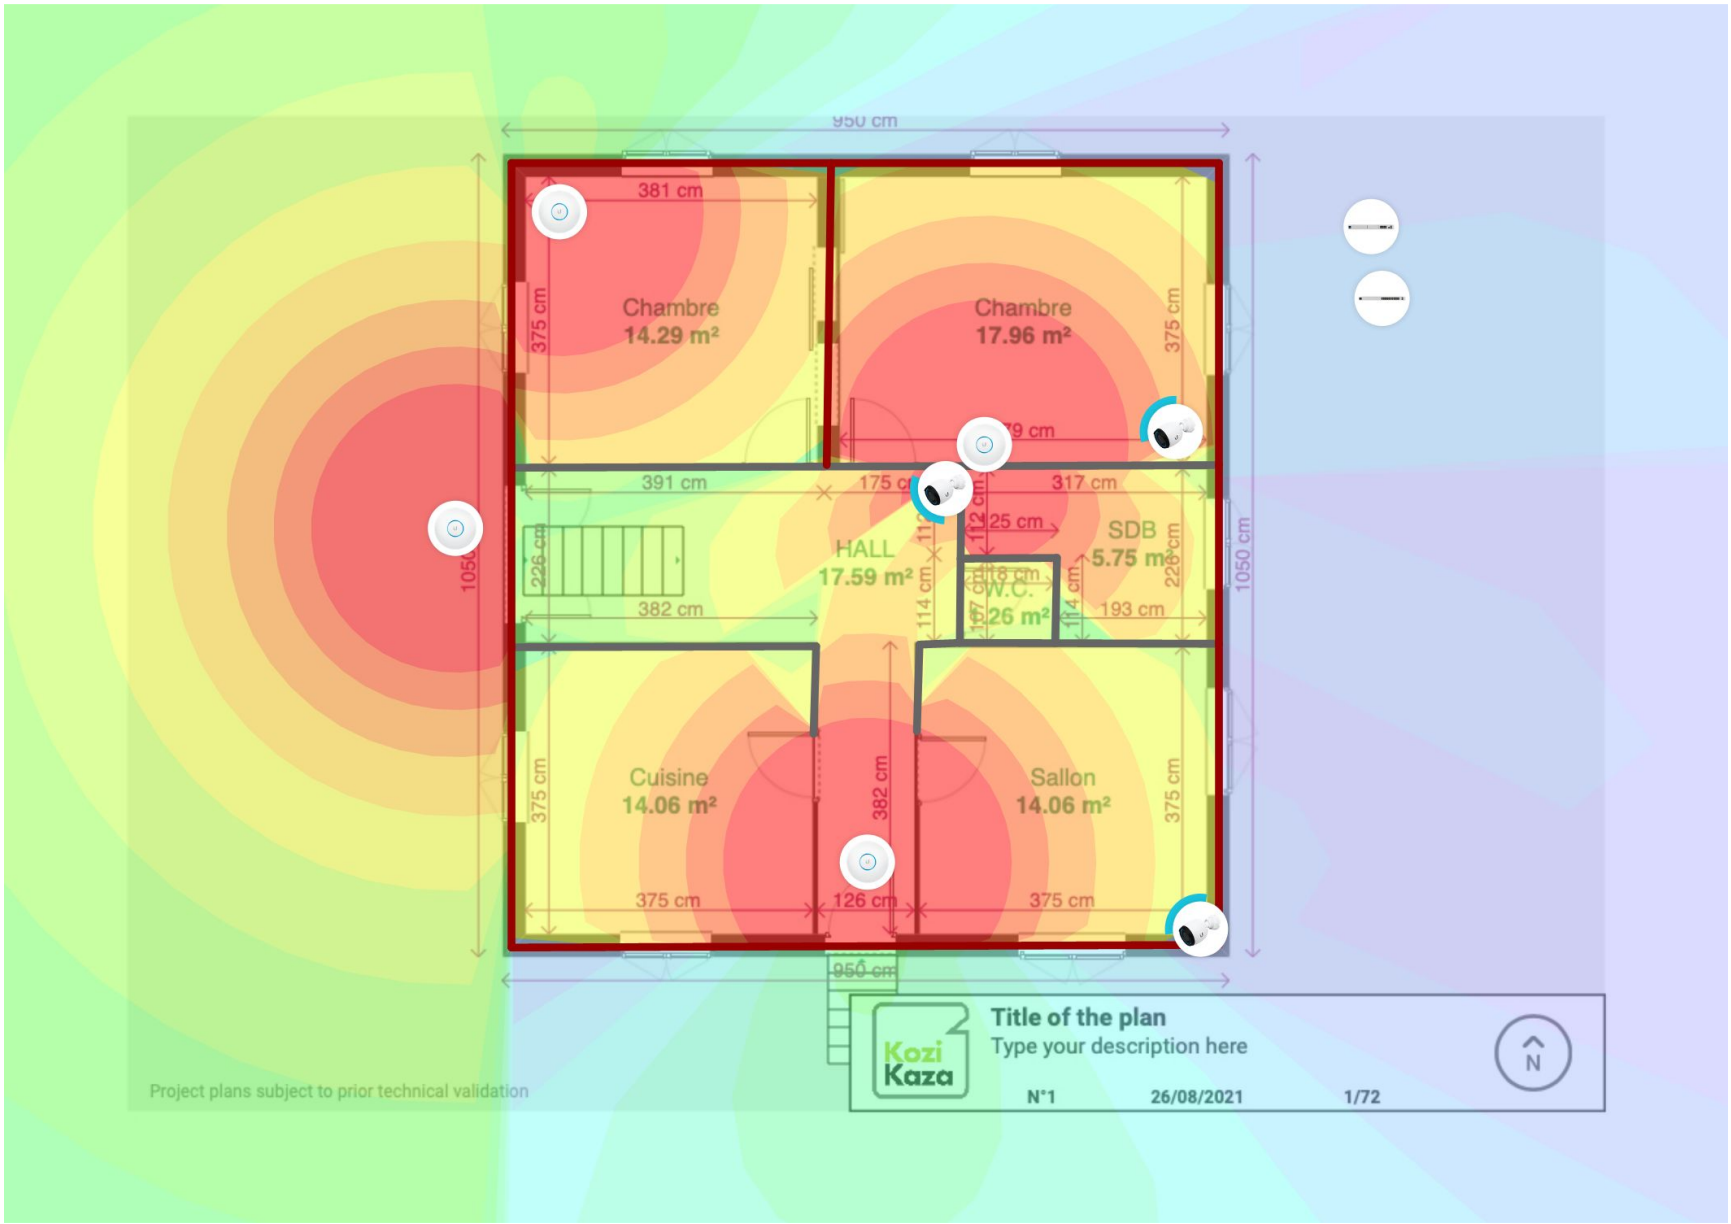



Project plans subject to prior technical validation

Kozi Kaza Title of the plan
Type your description here


N°1 26/08/2021 1/72

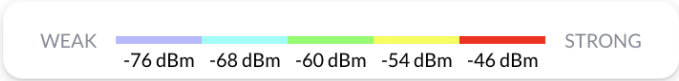

rdc Estimated Video Surveillance Coverage

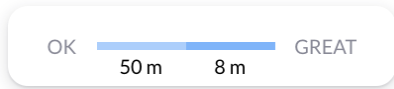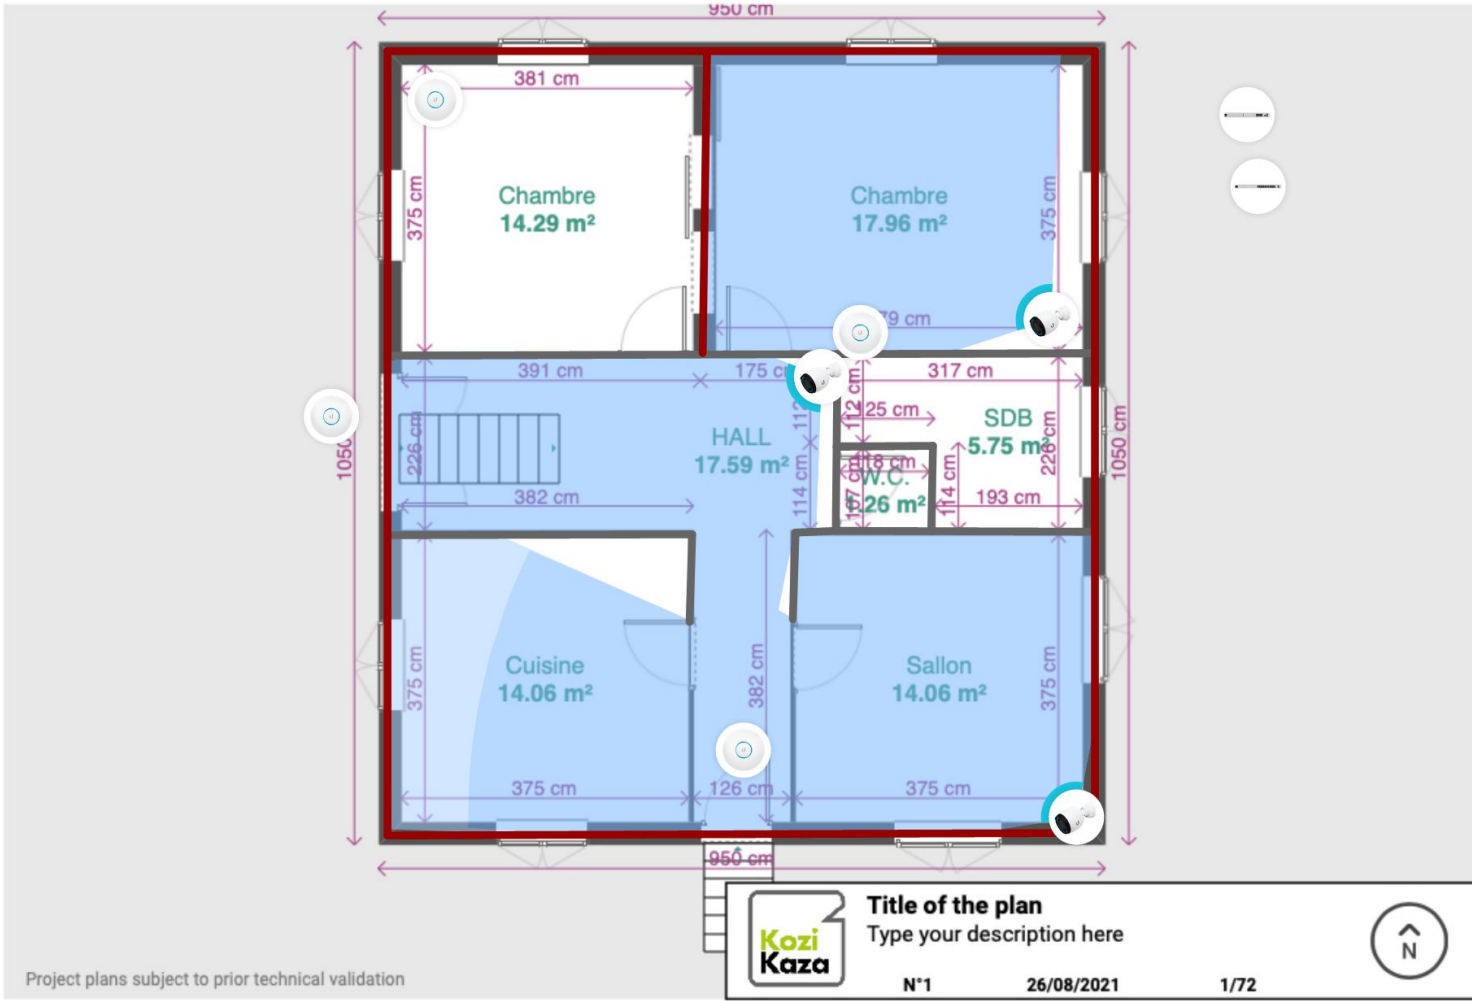

rdc+1 Layout

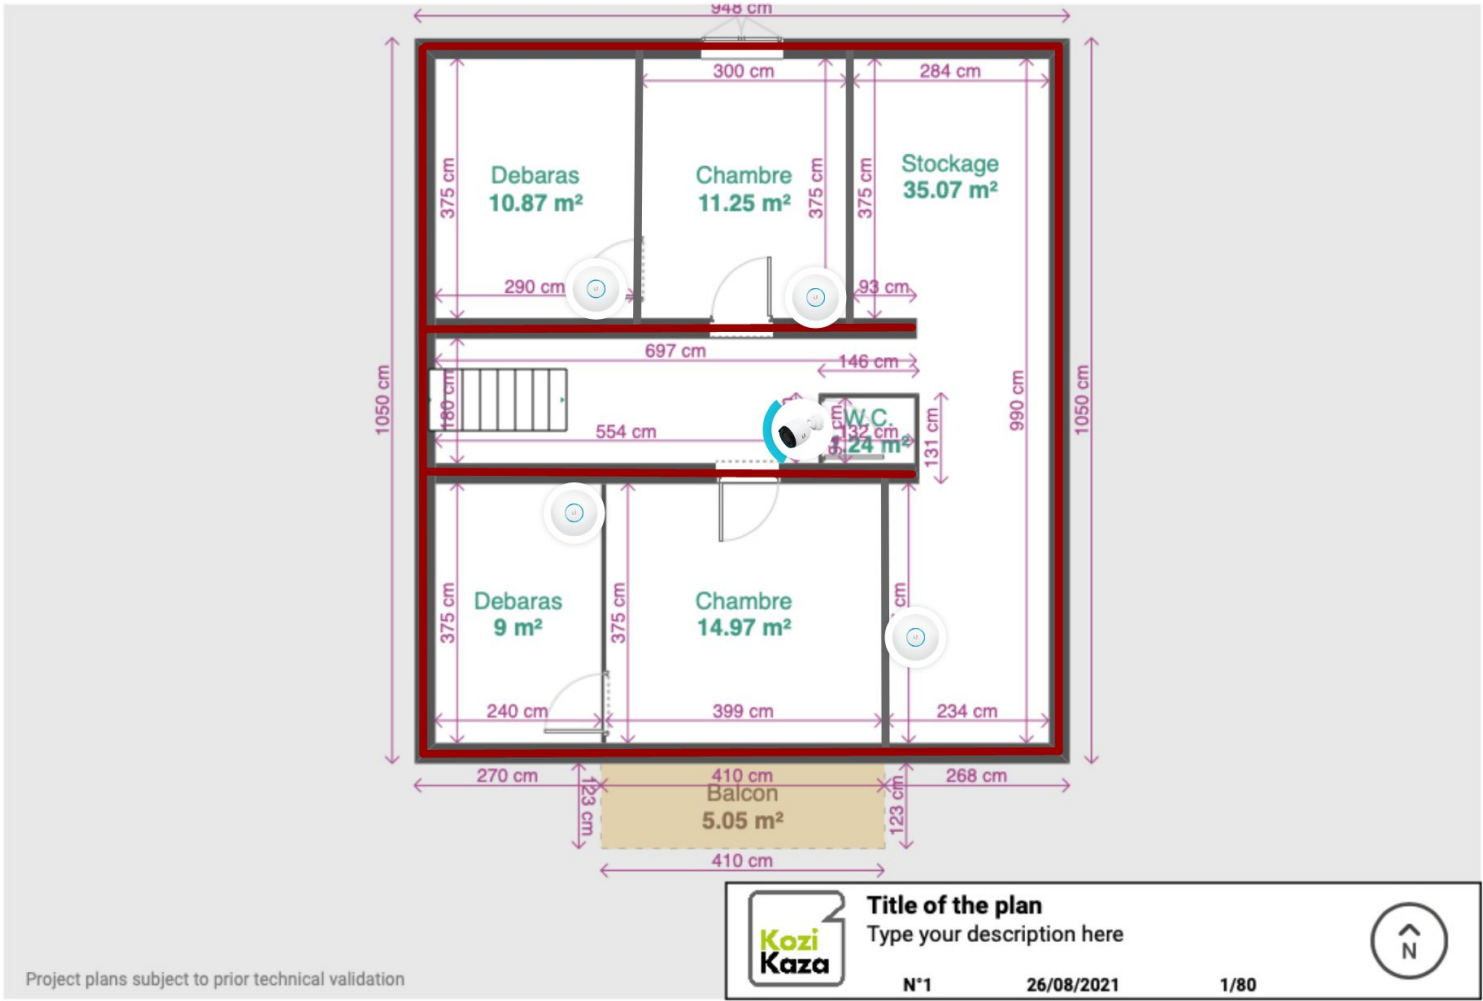


rdc+1 Estimated 2.4 GHz WiFi Coverage




Project plans subject to prior technical validation

Kozi Kaza Title of the plan
Type your description here

N°1 26/08/2021 1/80

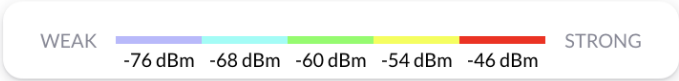


rdc+1 Estimated 5 GHz WiFi Coverage

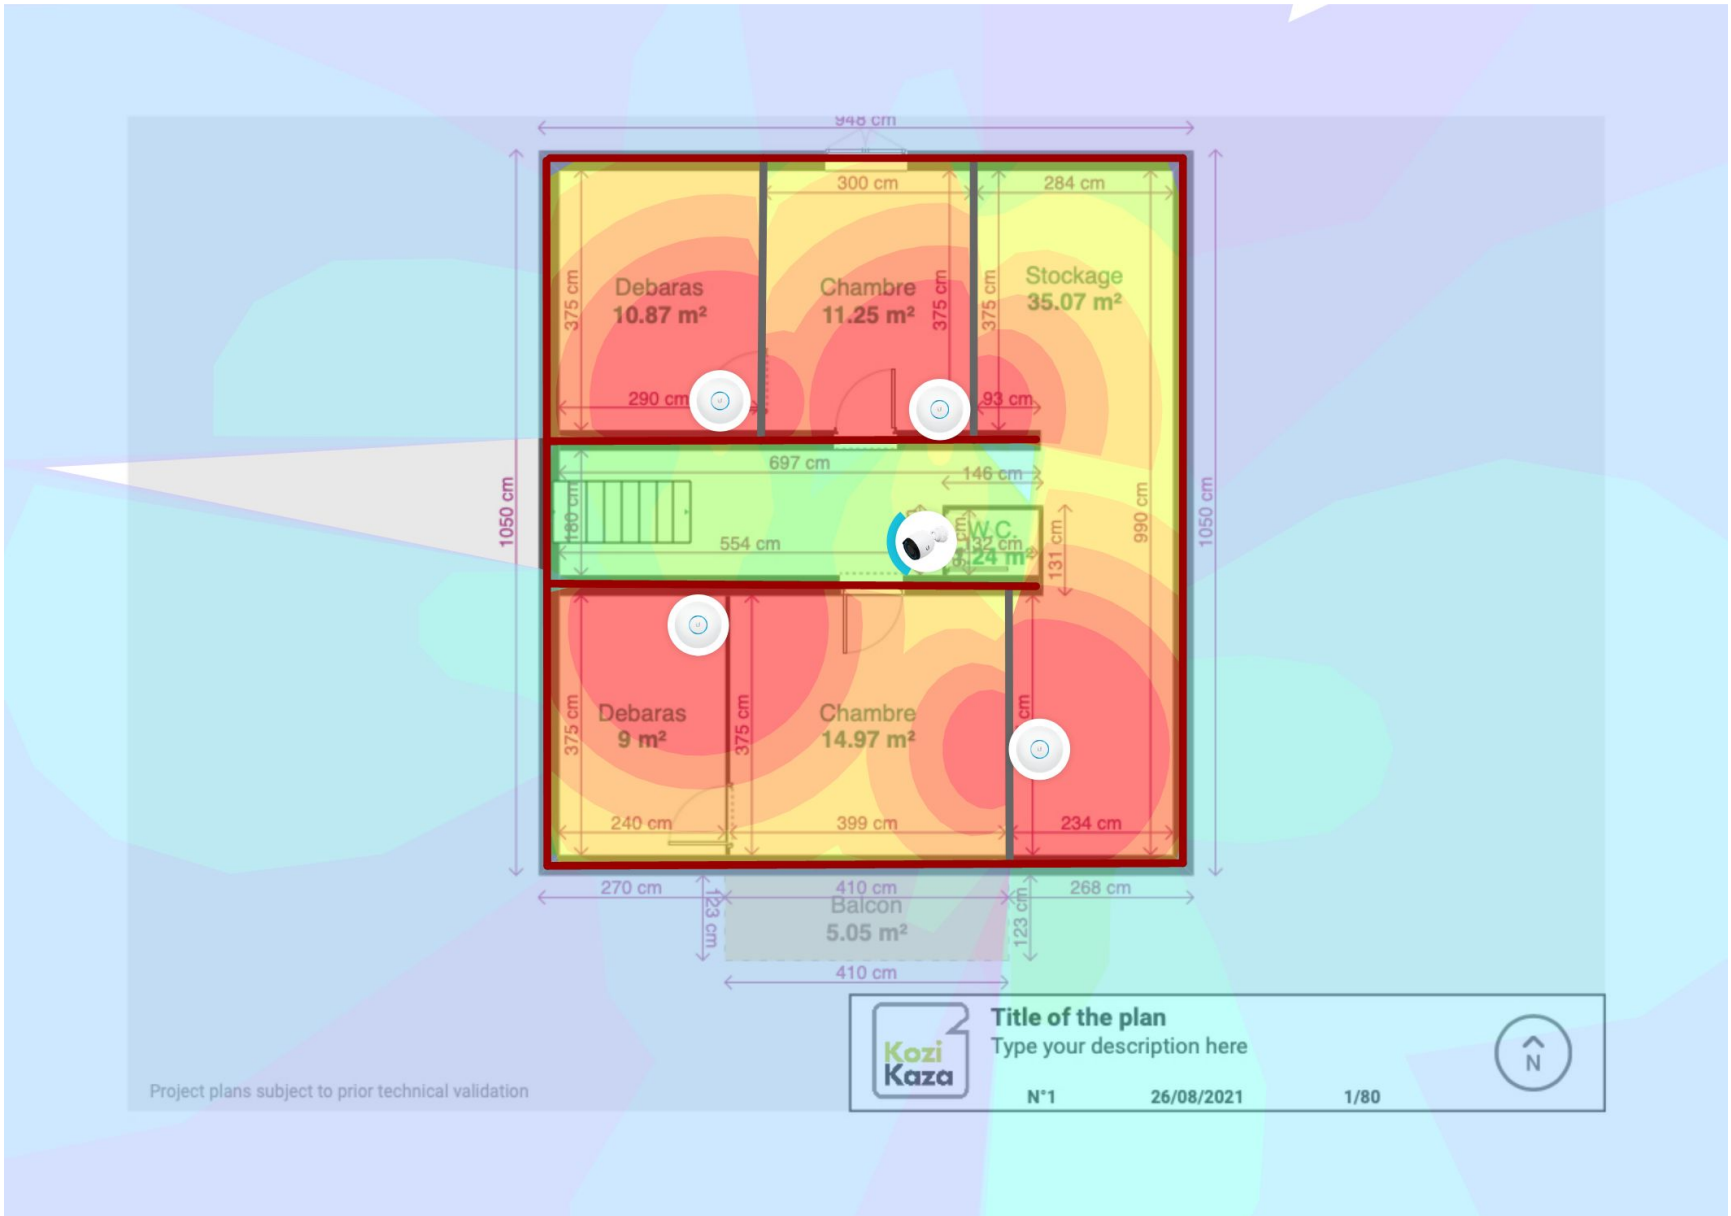



Project plans subject to prior technical validation

Kozi Kaza Title of the plan
Type your description here


N°1 26/08/2021 1/80

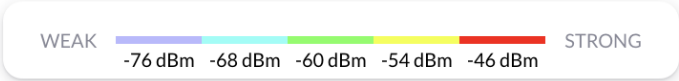


rdc+1 Estimated Video Surveillance Coverage

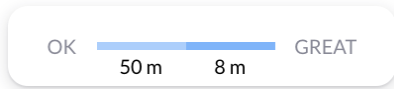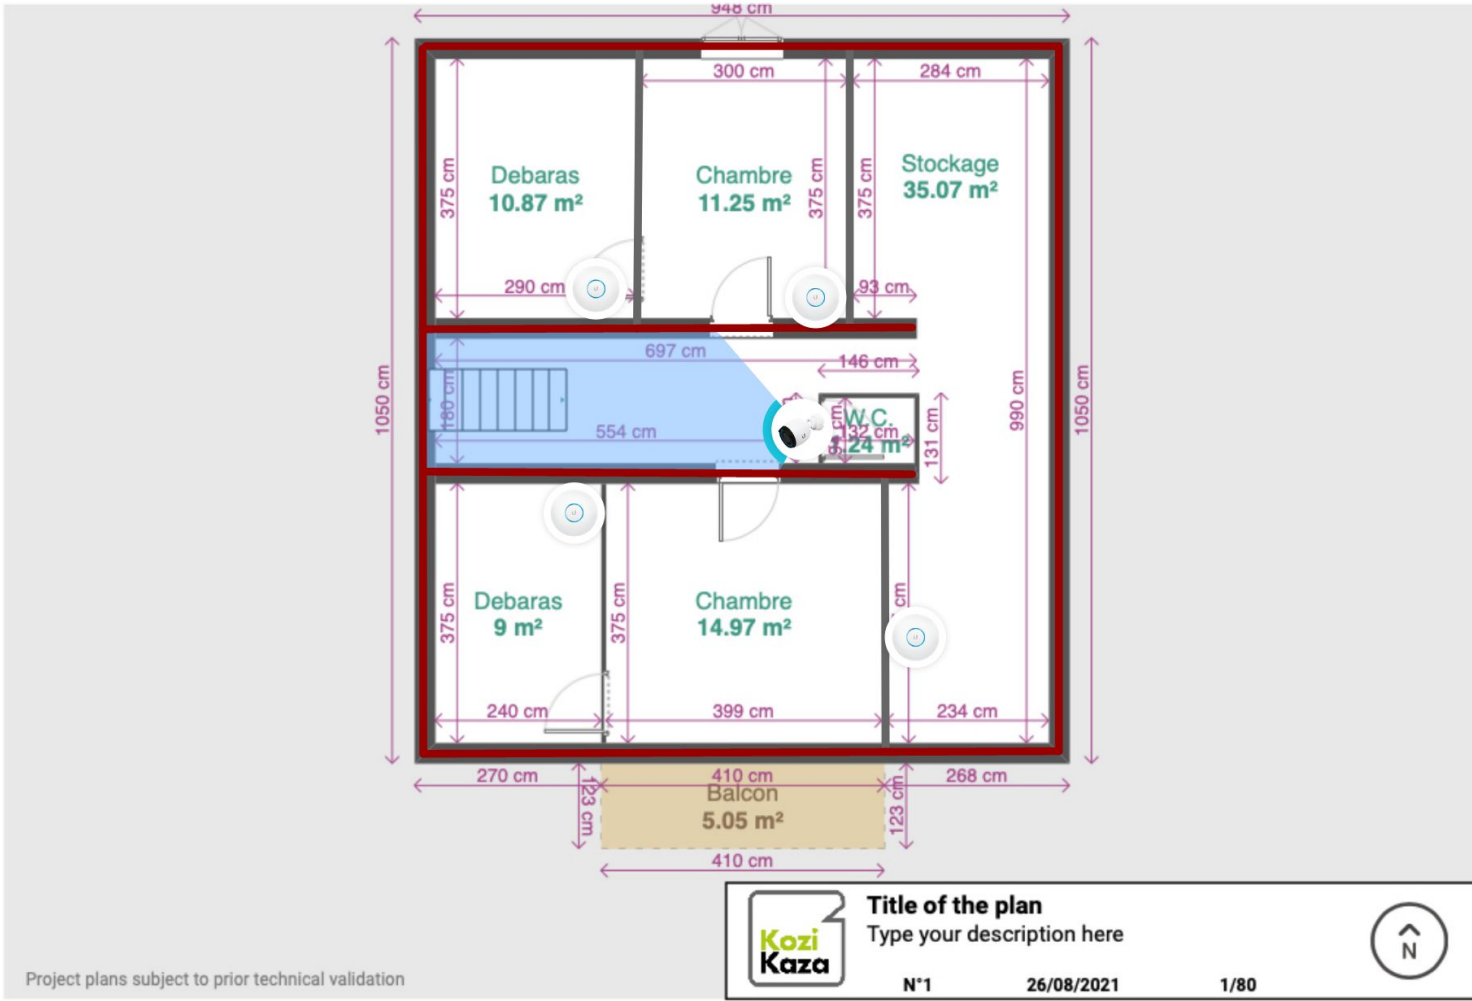



rdc-1 Layout

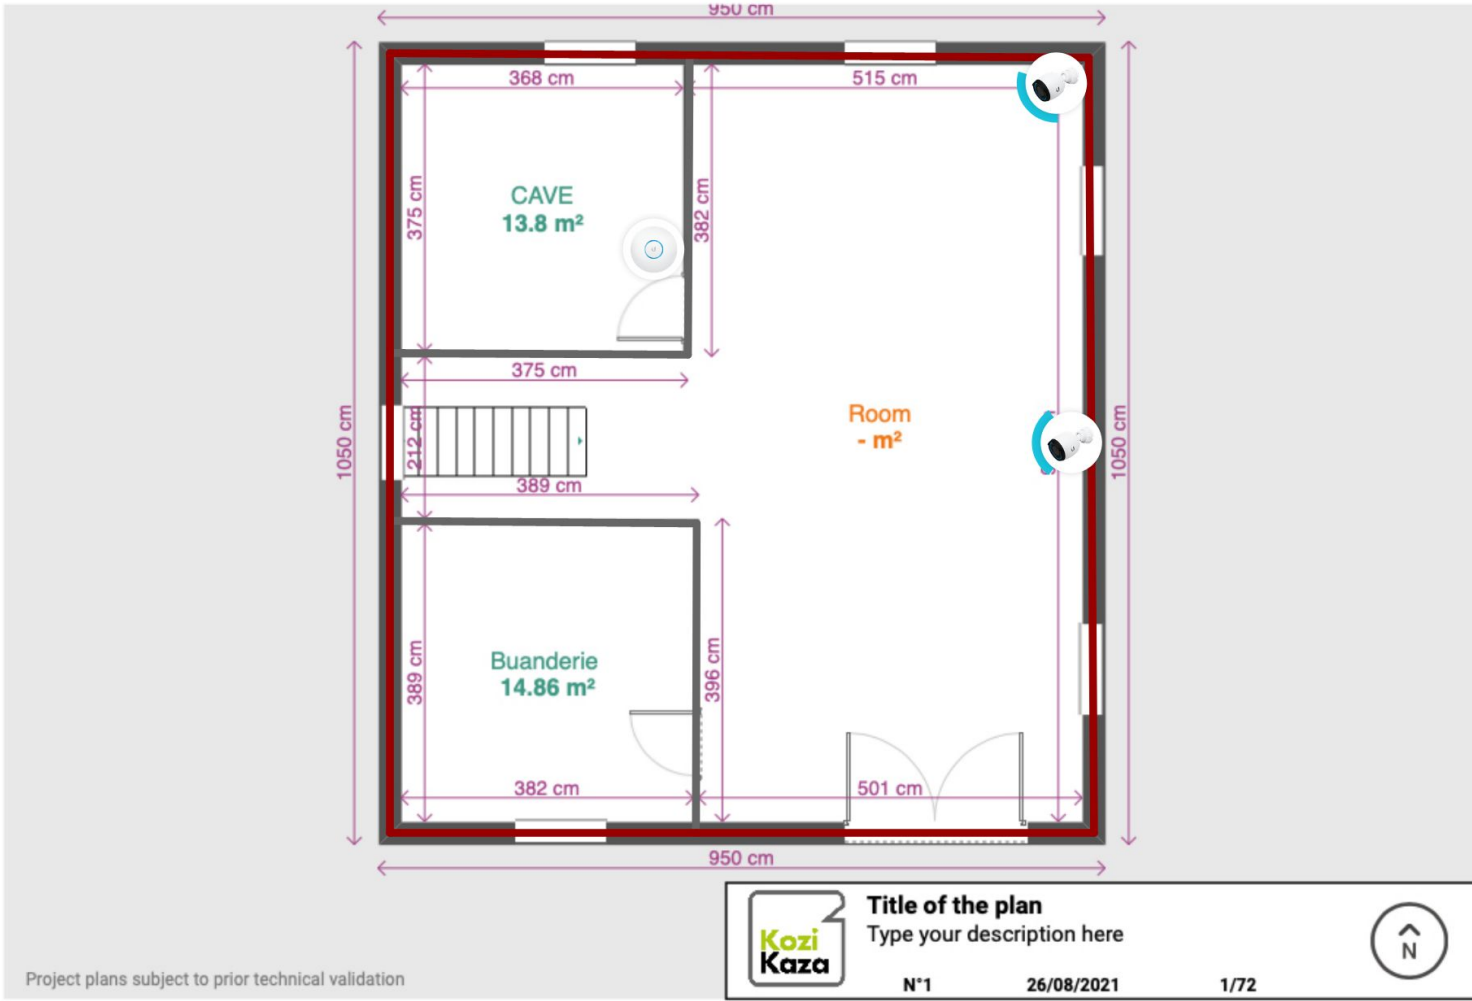

rdc-1 Estimated 2.4 GHz WiFi Coverage

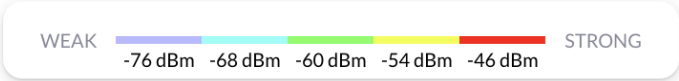

rdc-1 Estimated 5 GHz WiFi Coverage

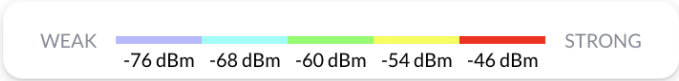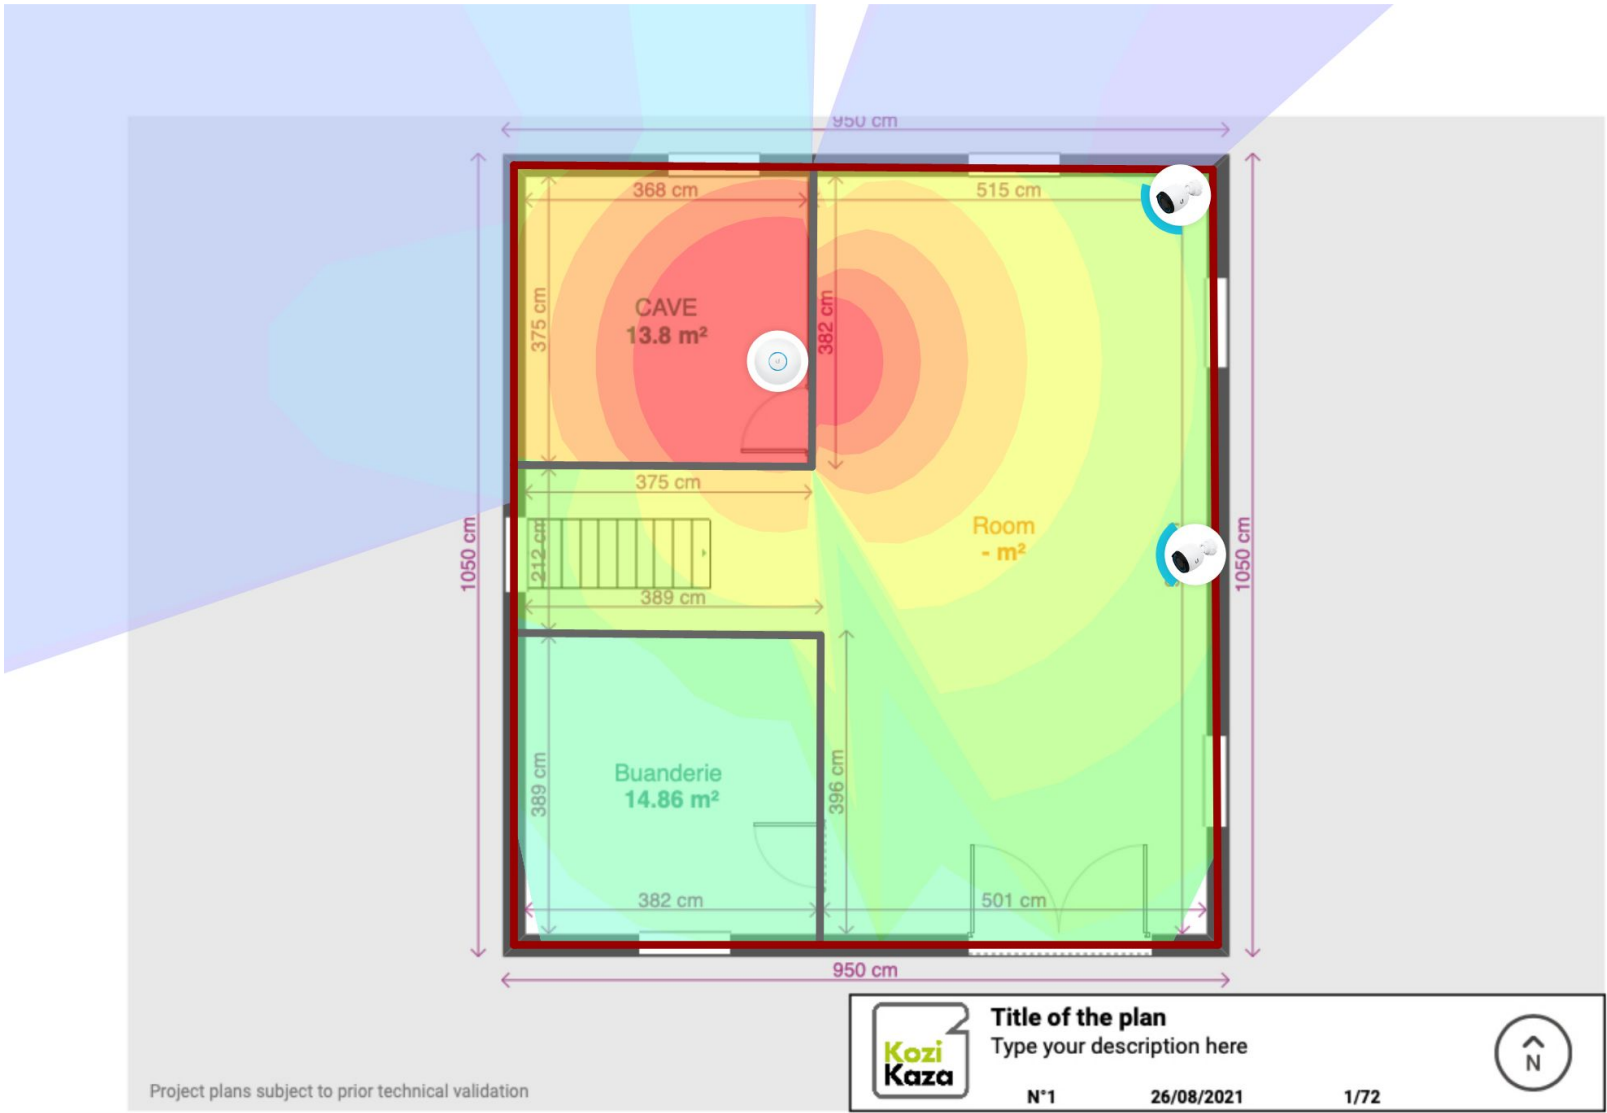

rdc-1 Estimated Video Surveillance Coverage

